

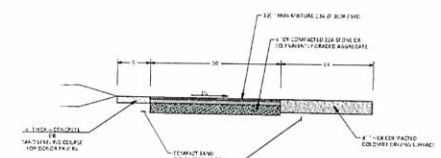
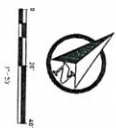


REMOVE 465 S.F. ASPHALT BIKE PATH TOTAL (2 PLACES)

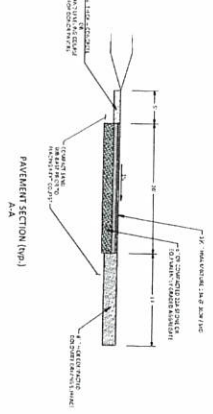

PAVEMENT SECTION (typ.) A-A

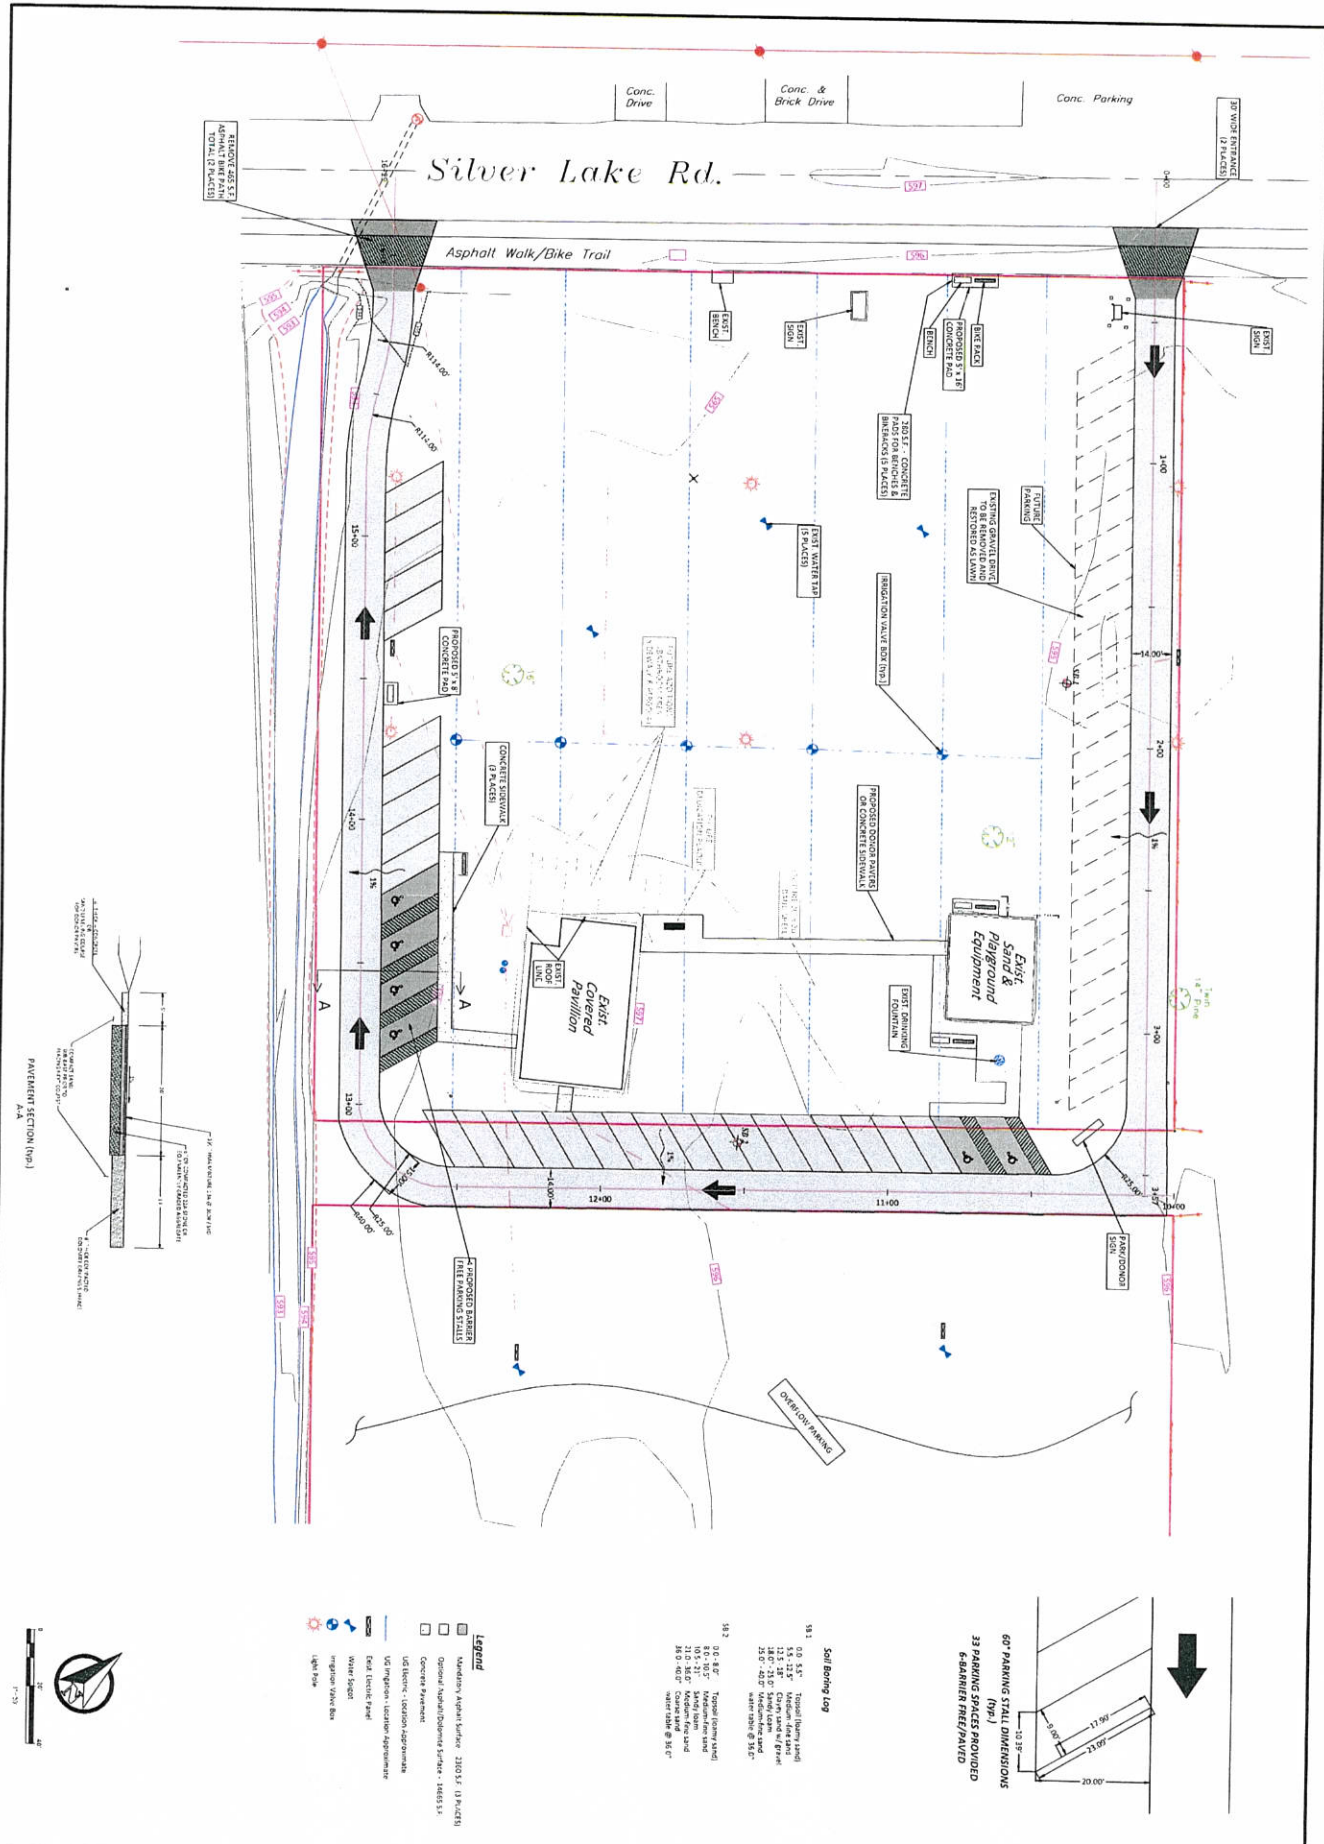

- Legend**
 - Light Pole

- Soil Boring log**
- S&1 0.0 - 5.5' Topsoil (Medium sand)
 - 5.5 - 12.5' Medium sand
 - 12.5 - 15.0' Clayey sand

